

Hammer-Hewson Associates
255 Maple Court
Ventura, CA 93003
(805) 650-6700
www.hhaventura.com

March 2019

OFFICES FOR LEASE				
Size	Address	Unit No.	Lease Rate (psf)	Monthly Rent
656 sq ft	260 Maple Court	Suite 217	\$1.85	\$ 1,214.00
664 sq ft	290 Maple Court	Suite 112	\$1.85	\$ 1,230.00
756 sq ft	290 Maple Court	Suite 148	\$1.85	\$ 1,400.00
960 sq ft	260 Maple Court	Suite 277	\$1.85	\$ 1,776.00
1,360 sq ft	260 Maple Court	Suite 135	\$1.85	\$ 2,516.00
1,516 sq ft	260 Maple Court	Suite 221	\$1.85	\$ 2,805.00
1,596 sq ft	260 Maple Court	Suite 265	\$1.85	\$ 2,953.00
1,880 sq ft	255 Maple Court	Suite 232	\$1.85	\$ 3,478.00
2,199 sq ft	290 Maple Court	Suite 120	\$1.85	\$ 4,068.00
6,300 sq ft	3585 Maple Street	Suite 152	\$1.85	\$ 11,655.00

Suites are usable areas only and do not include either a load for common areas or Landlord expense "pass-throughs". Rent includes utilities, custodial service and all maintenance.

Any broker who brings or refers a client to Hammer-Hewson will be given a full commission.


For more information visit our website at:

www.hhaventura.com

Contact:
Randy Wuerth
644-1019 or 650-6700
rdw@hhaweb.com

Hammer-Hewson Associates
255 Maple Court, Suite 200
Ventura, California 93003


Hammer - Hewson Associates
www.hhaventura.com
Leasing Info: Randy Wuerth
(805) 650-6700
rdw@hhaweb.com

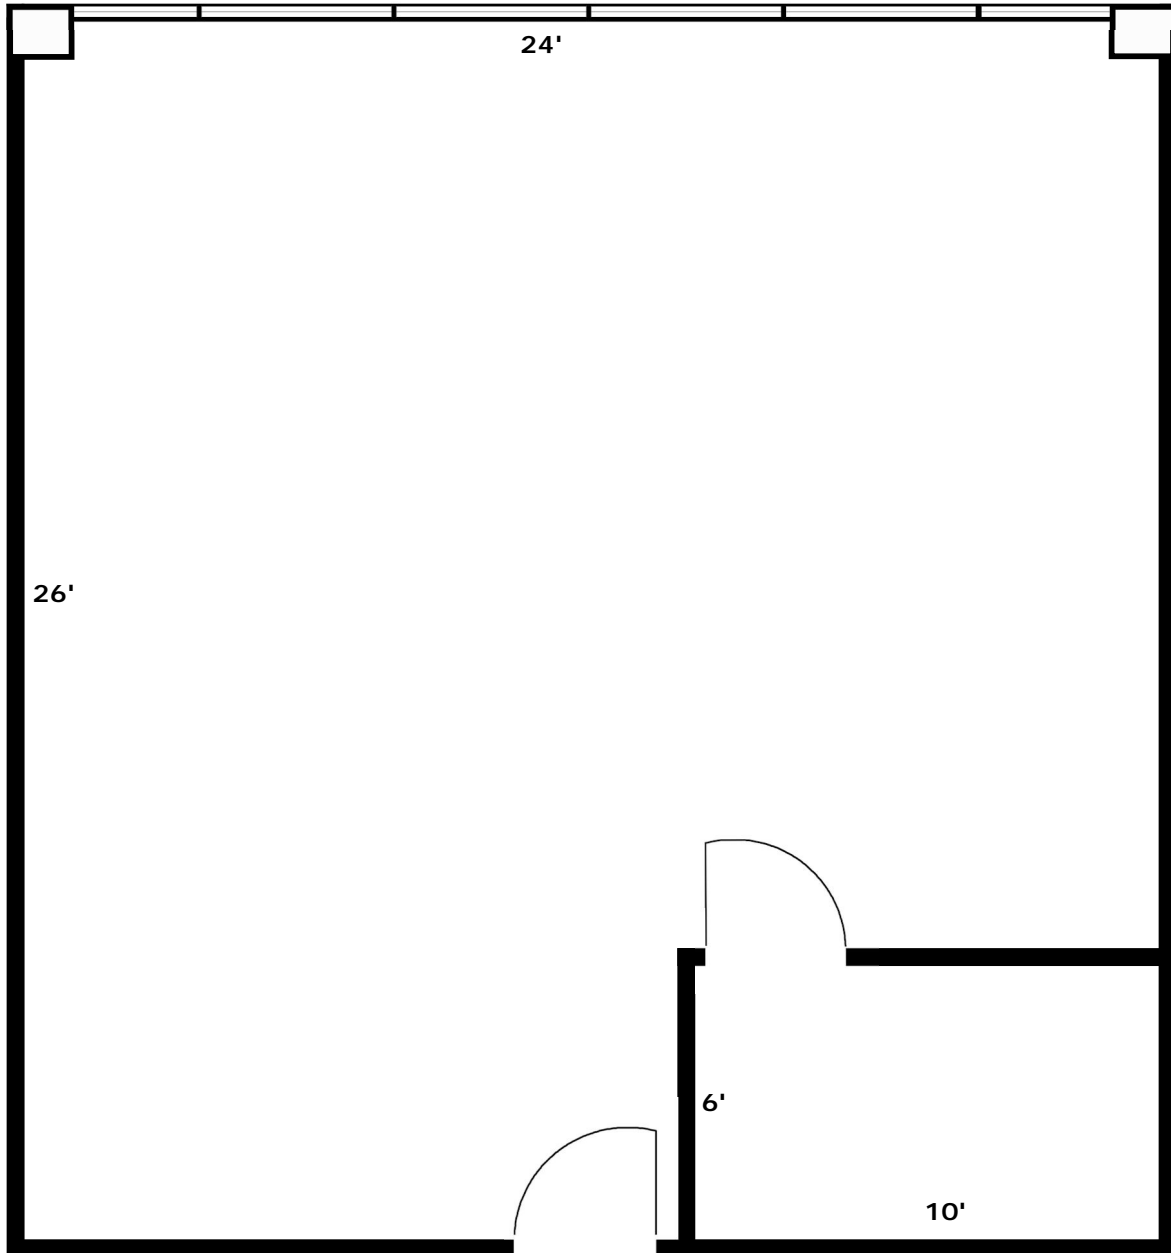

260 Maple Court, Suite 217 (656 Sq Ft)

Scale: 1" = 4'-0" (Dimensions are approximate)


Hammer - Hewson Associates
www.hhaventura.com
Leasing Info: Randy Wuerth
(805) 650-6700
rdw@hhaweb.com

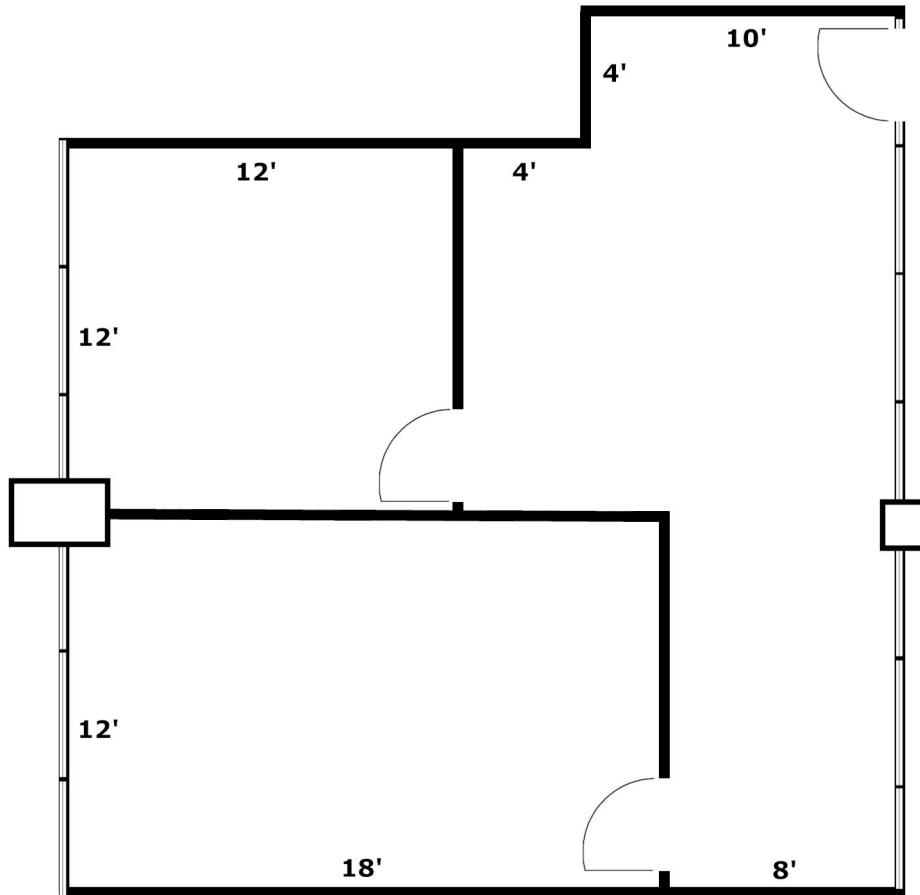

290 Maple Court, Suite 112 (664 Sq Ft)

Scale: 1" = 6'-0" (Dimensions are approximate)


Hammer - Hewson Associates
www.hhaventura.com
Leasing Info: Randy Wuerth
(805) 650-6700
rdw@hhaweb.com

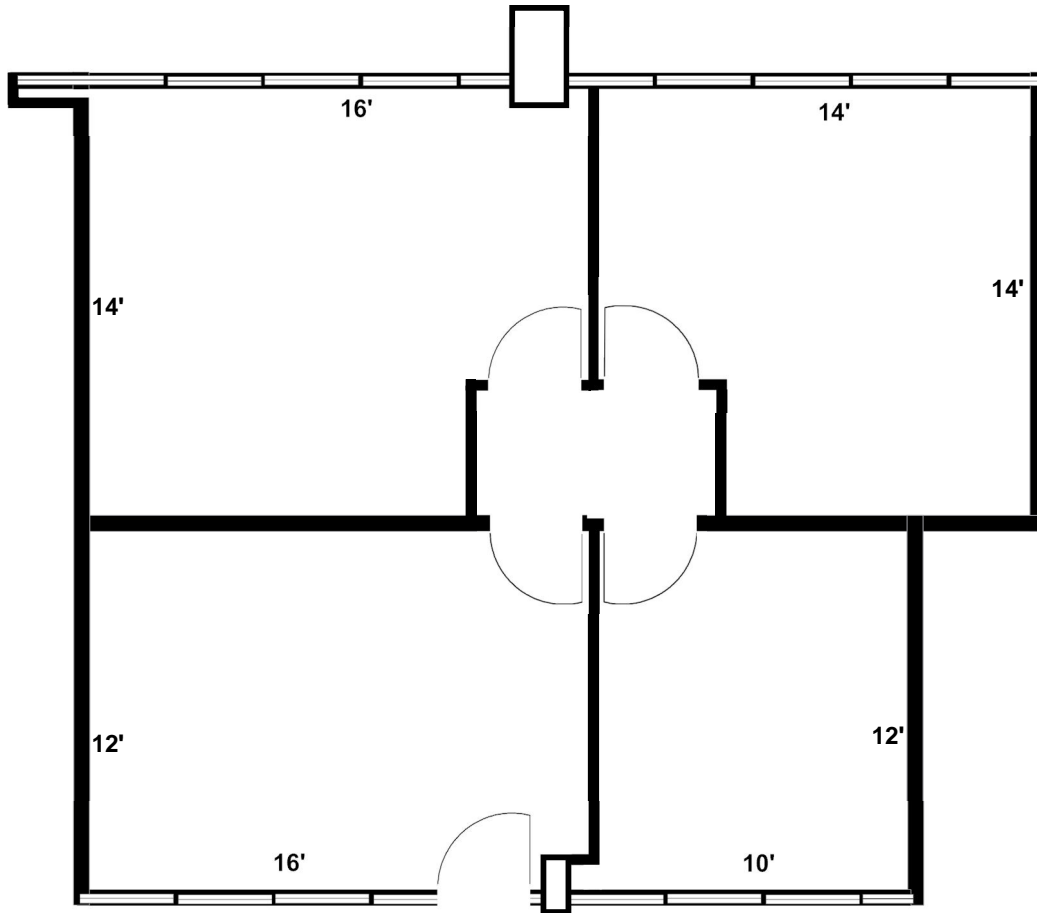

290 Maple Court, Suite 148 (756 Sq Ft)

Scale: 1" = 6'-0" (Dimensions are approximate)


Hammer - Hewson Associates
www.hhaventura.com
Leasing Info: Randy Wuerth
(805) 650-6700
rdw@hhaweb.com

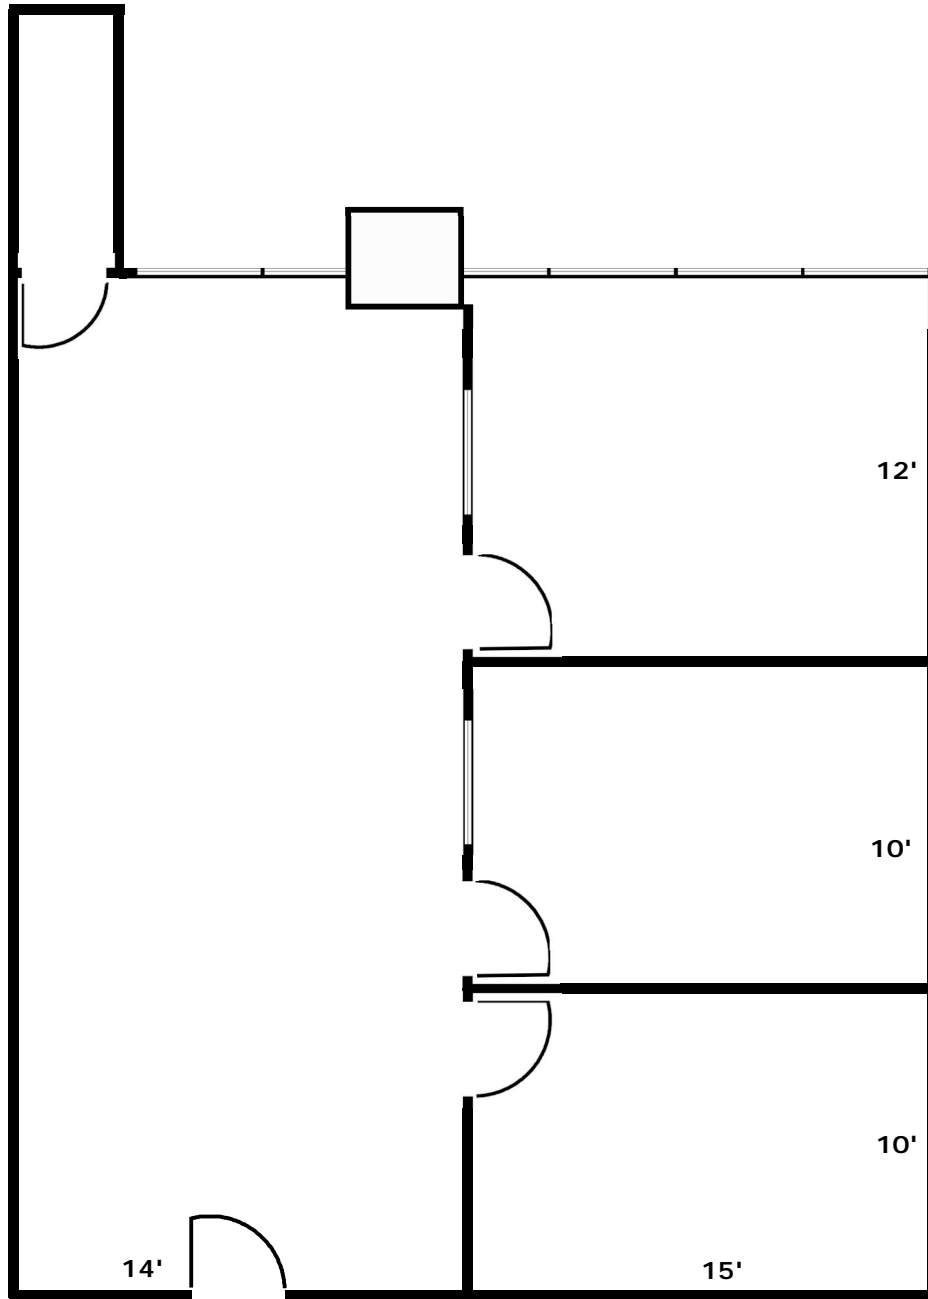

260 Maple Court, Suite 277 (960 Sq Ft)

Scale: 1" = 6'-0" (Dimensions are approximate)


Hammer - Hewson Associates
www.hhaventura.com
Leasing Info: Randy Wuerth
(805) 650-6700
rdw@hhaweb.com

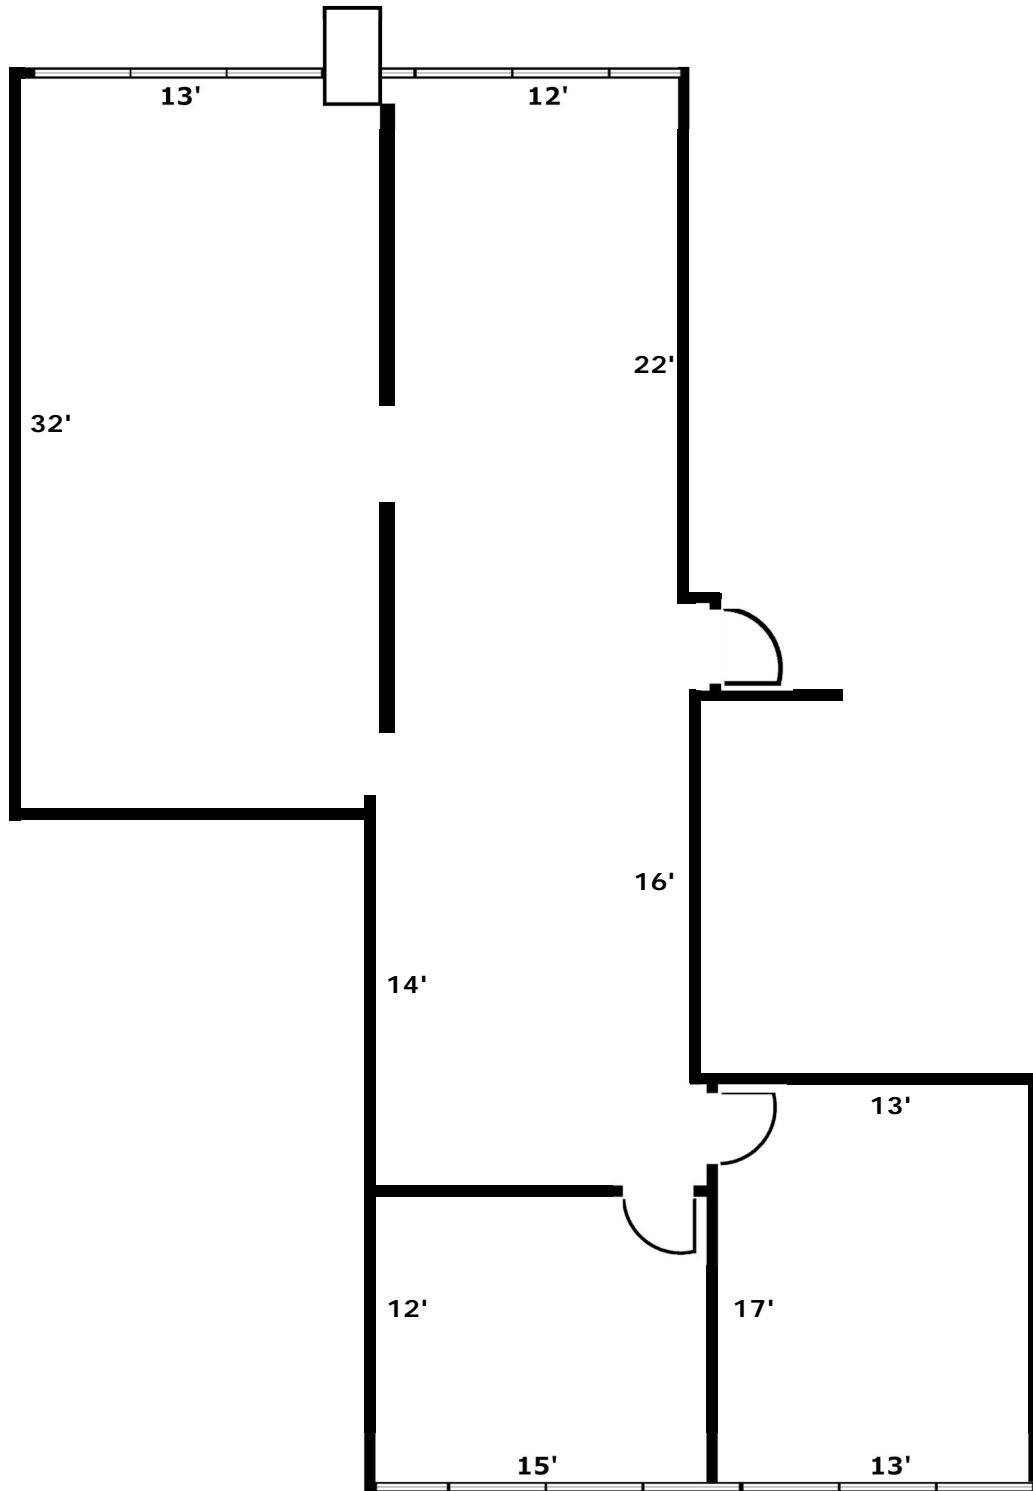

260 Maple Court, Suite 135 (1,360 Sq Ft)

Scale: 1" = 8'-0" (Dimensions are approximate)


Hammer - Hewson Associates
www.hhaventura.com
Leasing Info: Randy Wuerth
(805) 650-6700
rdw@hhaweb.com

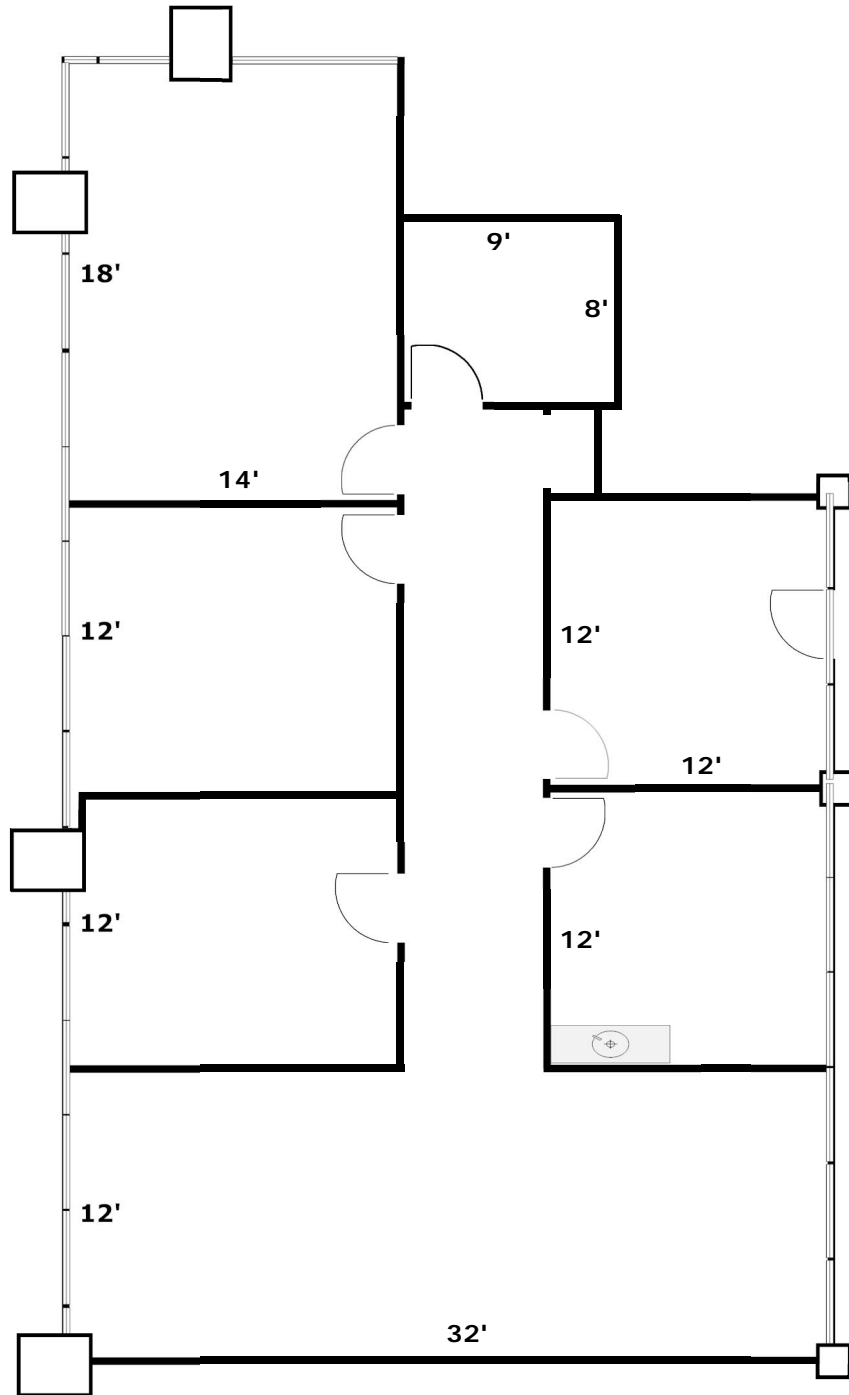

260 Maple Court, Suite 221 (1,516 Sq Ft)

Scale: 1" = 8'-0" (Dimensions are approximate)


Hammer - Hewson Associates
www.hhaventura.com
Leasing Info: Randy Wuerth
(805) 650-6700
rdw@hhaweb.com

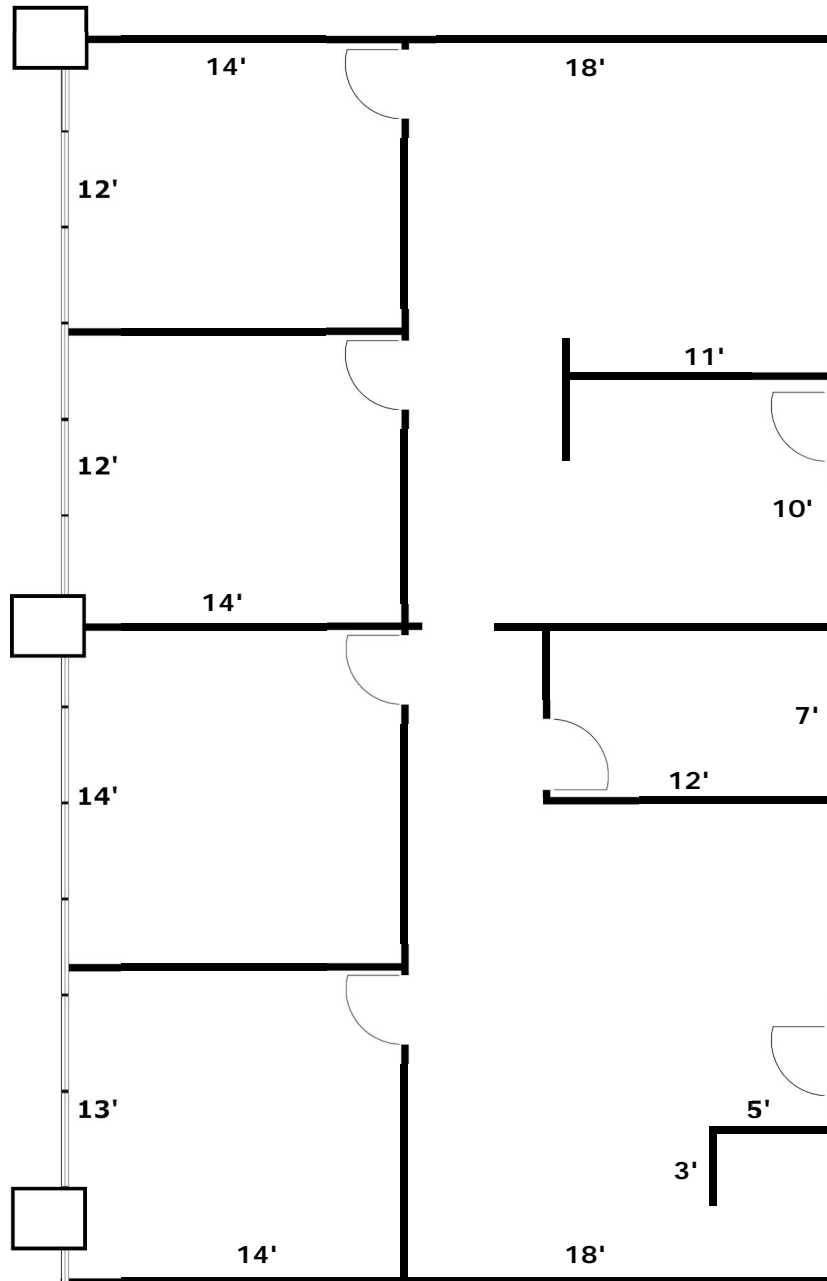

260 Maple Court, Suite 265 (1,596 Sq Ft)

Scale: 1" = 8'-0" (Dimensions are approximate)


Hammer - Hewson Associates
www.hhaventura.com
Leasing Info: Randy Wuerth
(805) 650-6700
rdw@hhaweb.com

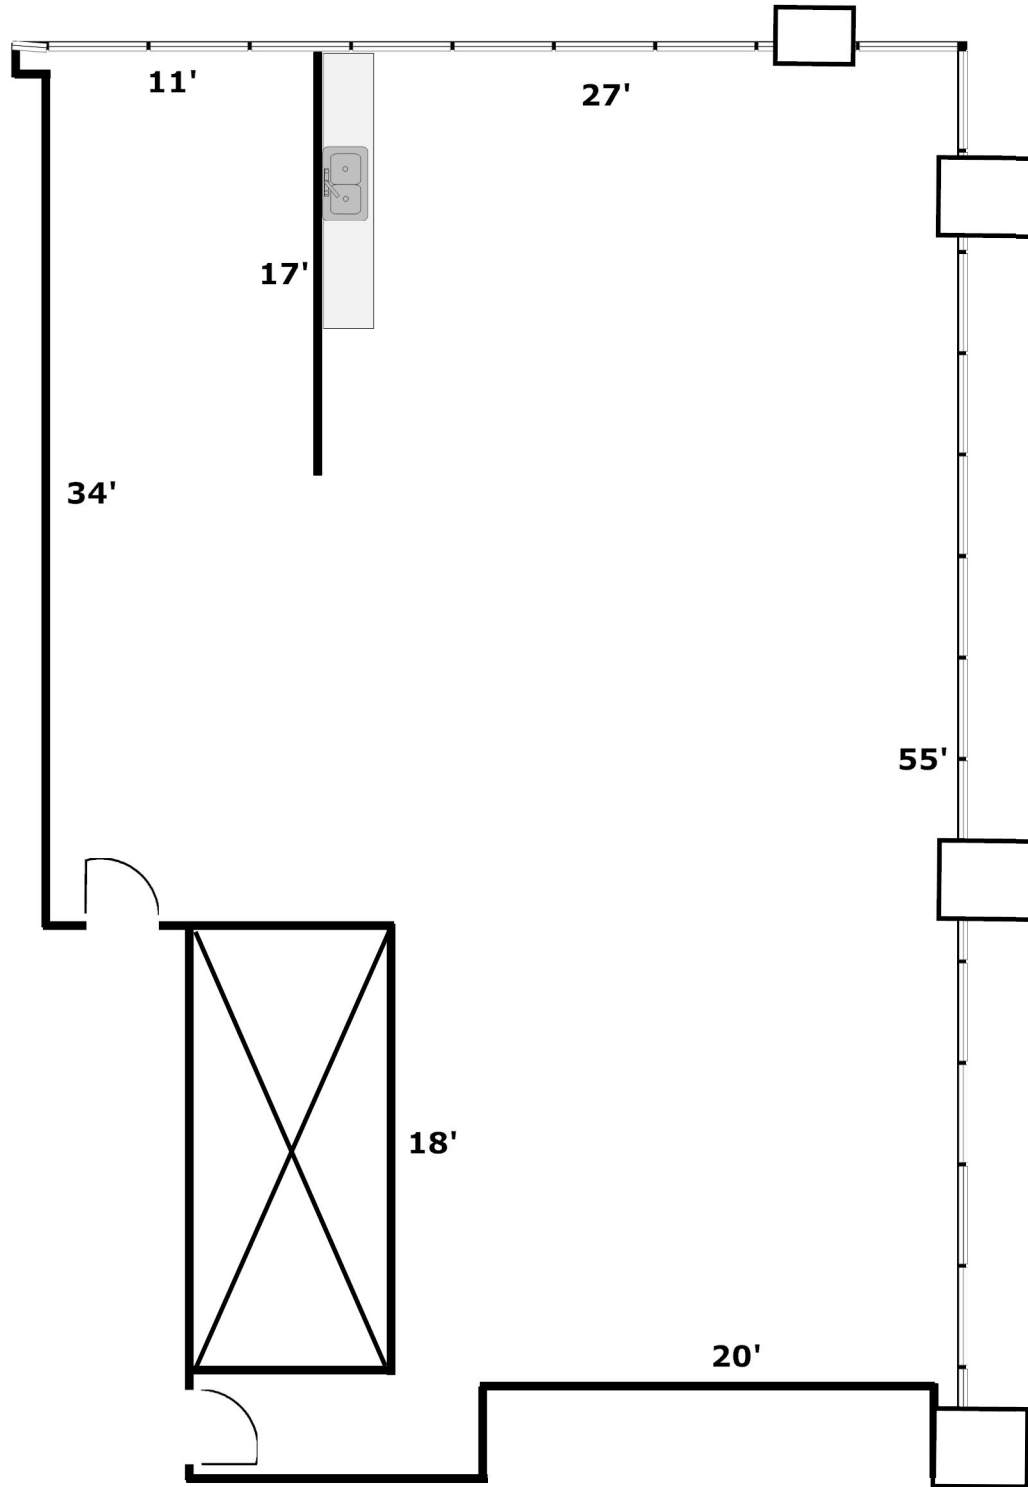

255 Maple Court, Suite 232 (1,880 Sq Ft)

Scale: 1" = 8'-0" (Dimensions are approximate)

Hammer - Hewson Associates
www.hhaventura.com
Leasing Info: Randy Wuerth
(805) 650-6700
rdw@hhaweb.com

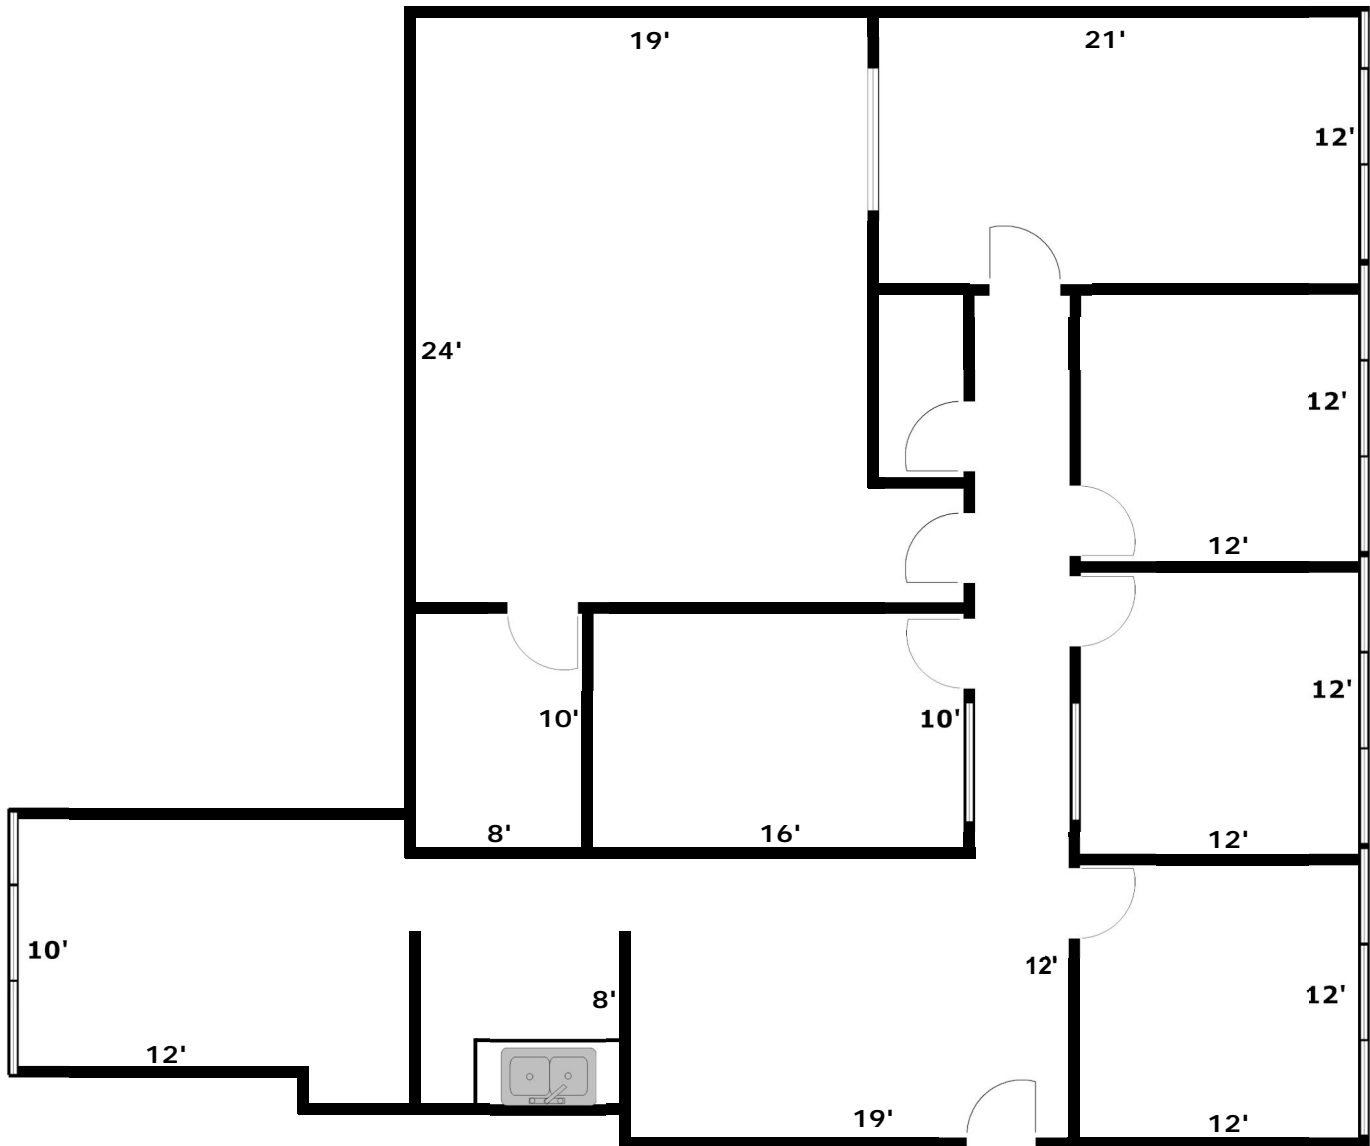

290 Maple Court, Suite 120 (2,199 Sq Ft)

Scale: 1" = 8'-0" (Dimensions are approximate)

